

Site Information

1 Tuakana St, 26 - 30 Taratoa St Point England Auckland 1072 Legal Description: Lots 821 - 861 DP no. 39861 Territorial Authority: Planning Zone: **Auckland City** Residential - Mixed Housing Urban Zone Wind Zone: Wind Region: Lee Zone:
Climate Zone:
Earthquake Zone:
Exposure Zone:
Snow Zone: Zone 1 Zone C N/A

> BUN60447274 Approved Resource Consent Plan 05/09/2025

LUC60447276 Approved Resource Consent Plan

7/07/2025 s92 Coverages 14/05/2025 Resource Consent s92 4/04/2025 Resource Consent Issue

05/09/2025

COPYRIGHT

These documents may not be copied without prior permission from the copyright holder.

DO NOT SCALE OFF THESE DRAWINGS

Before commencing work, confirm dimensions, heights, and levels are refer any discrepancy to the contract administrator for clarification.

context

PN11 - Torino Street and Taratoa Street, Point England, Auckland, 1072 Residential Development for Tāmaki Regeneration



Consultants

Surveyor Civix Civix Planner Traffic Engineer TPC Civil Engineer Civix EDC Structural Engineer Landscape Architect Context

Site Plan - Aerial Photo

Issued For s92 Coverages

Scale 1:300 @ A1



Project no. 25028

> Drawing no. A1010



Site Information

Address: 26 - 30 Taratoa St Point England Auckland 1072

Legal Description: Lots 821 - 861 DP no. 39861

1 Tuakana St,

Territorial Authority: Auckland City Planning Zone:

Residential - Mixed Housing Urban Zone

Wind Zone: Medium Wind Region: Lee Zone: N/A Climate Zone: Earthquake Zone: Zone 1 Exposure Zone: Zone C Snow Zone:

11/07/2025 s92 - Judder Bars added 11/07/2025 RC Update Set 14/05/2025 Resource Consent s92 17/04/2025 Resource Consent Issue 04/04/2025 Resource Consent Issue 28/03/2025 Resource Consent Date

COPYRIGHT

These documents may not be copied without prior permission from the copyright holder.

DO NOT SCALE OFF THESE DRAWINGS Before commencing work, confirm dimensions,

heights, and levels are refer any discrepancy to the contract administrator for clarification.

context

PN11 - Torino Street and Taratoa Street, Point England, Auckland, 1072 Residential Development for Tāmaki Regeneration

CONSTRUCTA


Consultants Surveyor

Civix Civix Planner **Traffic Engineer** Civil Engineer Civix Structural Engineer **EDC** Landscape Architect Context

Proposed Ground Floor Site Plan

Issued For s92 - Judder Bars added

1:200 @ A1

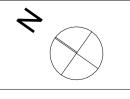

Project no. 25028

Drawing no. A1012



PLAN KEY

6x4m Outlook Living Space

3x3m Outlook Main Bedroom

1x1m Outlook Secondary Room

5x4m Outdoor Living Space

Site Information

Snow Zone:

1 Tuakana St, Address: 26 - 30 Taratoa St Point England Auckland 1072 Legal Description: Lots 821 - 861 DP no. 39861

Territorial Authority: Planning Zone: **Auckland City**

Residential - Mixed Housing Urban Zone Wind Zone: Medium Wind Region: Lee Zone: N/A Climate Zone: Earthquake Zone: Exposure Zone:

Zone 1 Zone C

7/07/2025 s92 Coverages 14/05/2025 Resource Consent s92 4/04/2025 Resource Consent Issue

COPYRIGHT

These documents may not be copied without prior permission from the copyright holder.

DO NOT SCALE OFF THESE DRAWINGS

Before commencing work, confirm dimensions, heights, and levels are refer any discrepancy to the contract administrator for clarification.



PN11 - Torino Street and Taratoa Street, Point England, Auckland, 1072
Residential Development for Tāmaki Regeneration

CONSTRUCTA

Consultants

Surveyor Civix Planner Civix TPC Traffic Engineer Civil Engineer Civix **EDC** Structural Engineer Landscape Architect Context

Proposed First Floor Site Plan

Issued For


s92 Coverages

1:200 @ A1

Project no. 25028

Drawing no. A1013

Auckland Council | Approved Resource Consent Plan | BUN60447274 & LUC60447276 | 05/09/2025 | Page 4 of 70

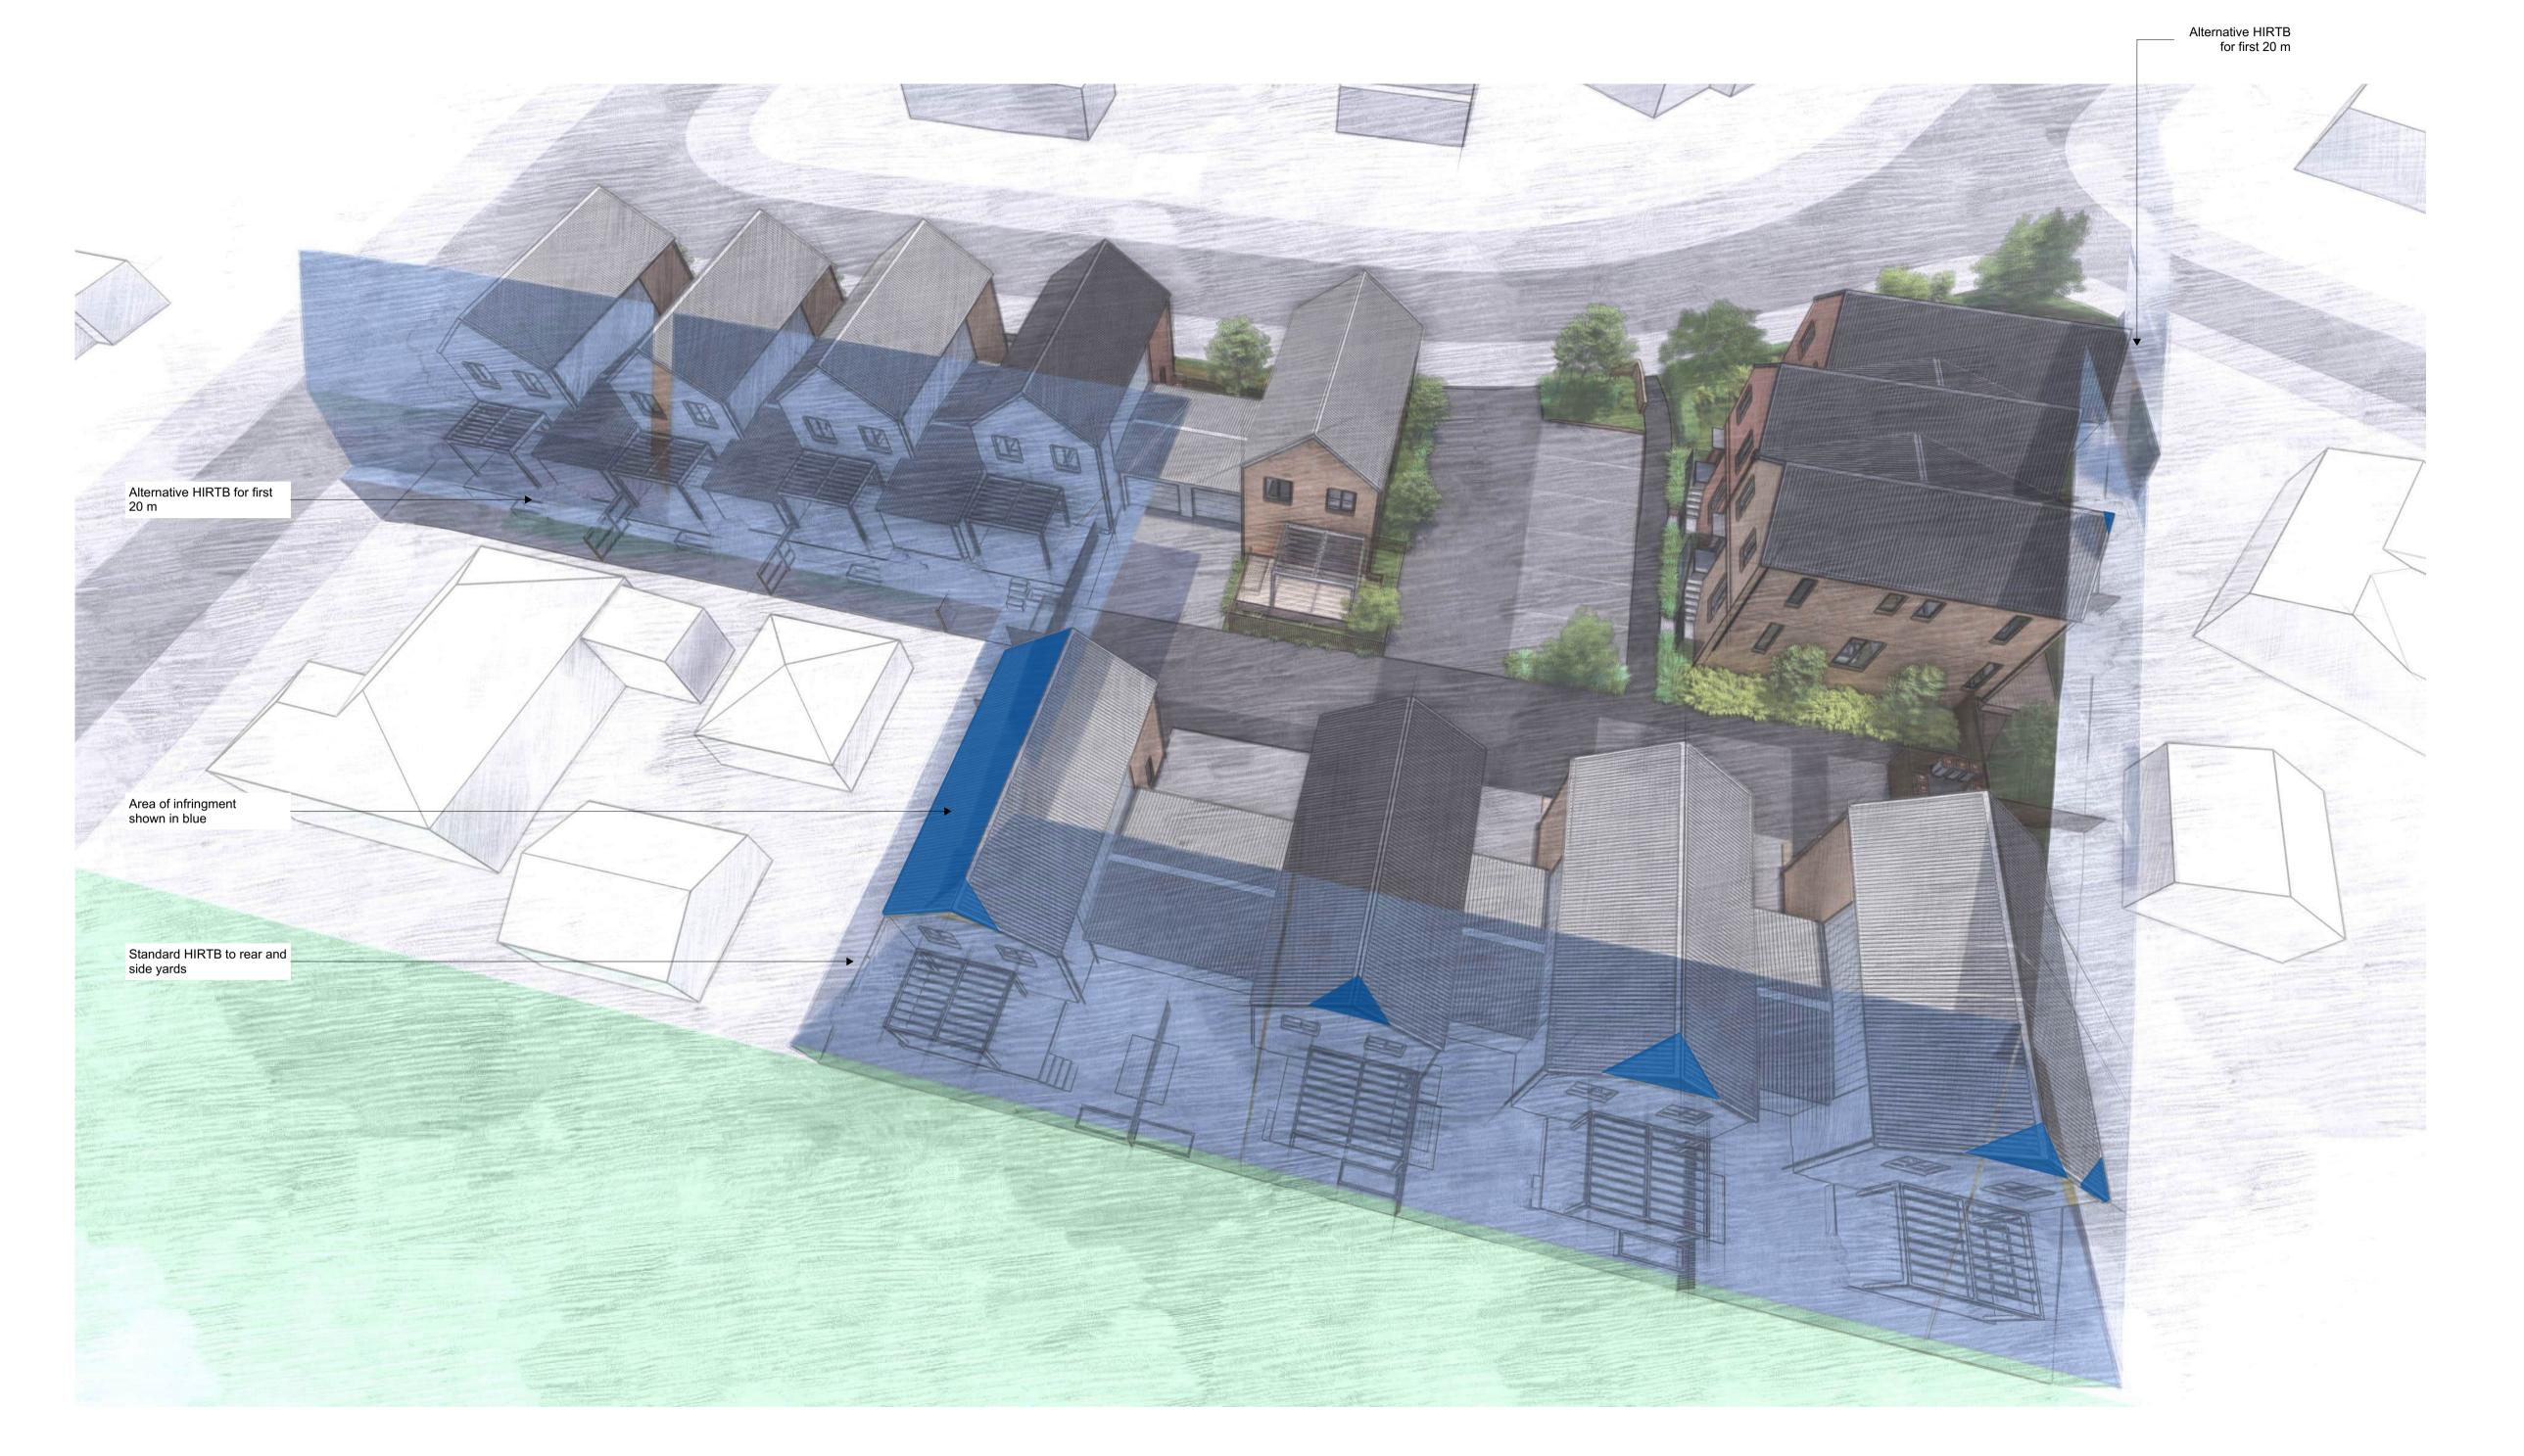

Site Information

1 Tuakana St, 26 - 30 Taratoa St Point England Auckland 1072 Legal Description: Lots 821 - 861 DP no. 39861 Territorial Authority: Planning Zone: **Auckland City** Residential - Mixed Housing Urban Zone Wind Zone: Wind Region: Lee Zone:
Climate Zone:
Earthquake Zone:
Exposure Zone:
Snow Zone: N/A

Zone 1 Zone C N/A

7/07/2025 s92 Coverages 14/05/2025 Resource Consent s92 4/04/2025 Resource Consent Issue Rev Date

COPYRIGHT

These documents may not be copied without prior permission from the copyright holder.

DO NOT SCALE OFF THESE DRAWINGS

Before commencing work, confirm dimensions, heights, and levels are refer any discrepancy to the contract administrator for clarification.

context

PN11 - Torino Street and Taratoa Street, Point England, Auckland, 1072 Residential Development for Tāmaki Regeneration



Consultants Surveyor

Civix Civix Planner Traffic Engineer Civil Engineer TPC Civix EDC Structural Engineer Landscape Architect Context

Site Sections - HIRTB Infringement Image

Issued For s92 Coverages


@ A1

Project no.

25028 Drawing no. A1041

Auckland Council | Approved Resource Consent Plan | BUN60447274 & LUC60447276 | 05/09/2025 | Page 11 of 70



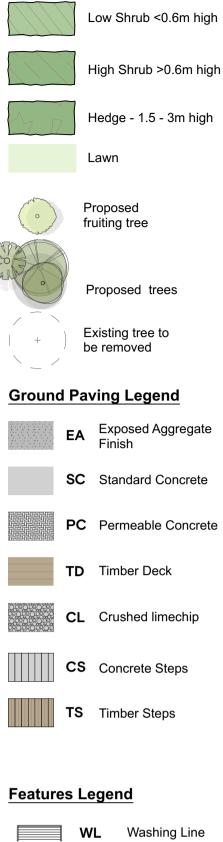

Planting Legend

Ground Cover - Low Growing <0.5m high

WL Washing Line

Rubbish/
Recycling Bins

MB Mailbox

KRW Keystone Retaining Wall.
Height varies

JDR Judder Bar G

LB Light Bollard

Utility Area/Bike Storage
W x H x D 1500 x 1800 x 1000 mm

PL Raised Timber Planter
Bike rack/hoop

Levels Legend

Proposed Levels

Existing Services Legend

Storm Water Line

Waste Water Line

Storm Water Manhole

Waste Water Manhole

Electrical Power Pole
W

Water Meter

Fence Legend

1.5m Open aluminium gate
0.95m wide, open aluminium gate,
self-closing hinges, child proof latch,
black powder coat finish

BA1.1m High Aluminium Balustrade
Aluminium balustrade with aluminium posts. Matte black powder coat finish. Refer to architectural drawings for specifications.

1.5TB/30

1.5TB/30

1.5m High Timber batten fence
30% permeable
45x45mm H3.2 vertical battens,

30mm spacing.

1.8m High Timber paling fence
150x19mm H3.2 vertical palings,
20mm spacing.

1.8m High Timber palings fence 20% permeable 150x19mm H3.2 vertical palings, 40mm spacing. G 11/07/2025 s92 - Judder Bars added
F 11/07/2025 RC Update Set
E 14/05/2025 Resource Consent s92
D 04/04/2025 Resource Consent Issue
C 28/03/2025 Resource Consent

ev Date Notes

COPYRIGHT

These documents may not be copied without prior permission from the copyright holder.

DO NOT SCALE OFF THESE DRAWINGS

Before commencing work, confirm dimensions, heights, and levels are refer any discrepancy to the contract administrator for clarification.

context

Project
PN11 - Torino Street and Taratoa Street, Point
England, Auckland, 1072
Residential Development for Tāmaki Regeneration

CONSTRUCTA

ConsultantsSurveyorCivixPlannerCivixTraffic EngineerTPCCivil EngineerCivixStructural EngineerEDCLandscape ArchitectContext

Landscape GA

Issued For

s92 - Judder Bars added

1:200 @ A1

Project no.



25028 A8

Drawing no. Rev.

A8100 G

Lot Number

Auckland Council | Approved Resource Consent Plan | BUN60447274 & LUC60447276 | 05/09/2025 | Page 21 of 70