



KEY NOTES

- (01) PRINCIPAL LIVING ROOM OUTLOOK 6M X 4M
- (02) PRINCIPAL BEDROOM OUTLOOK 3M X 3M
- (03) OTHER HABITABLE ROOMS 1M X 1M
- (04) RETAINING WALL REFER TO CIVIL

Young+ Richards+

4d Edwin St Mt Eden Auckland 1024 NZ +64 9 520 6444 120 Tennyson St Napier 4110 NZ +64 6 929 9945 info@youngrichards.com www.youngrichards.com

CLIENT

TAMAKI PROJECT NAME

LARSEN & TORINO PN87

PROJECT ADDRESS

2 LARSEN ROAD, 50, 52, 54 TRIPOLI ROAD PANMURE. **AUCKLAND 1072** 250040

KEY PLAN

SHEET NOTES

- SITE SURVEY INFORMATION AS PROVIDED BY FRASER THOMAS SURVEY (21.02.2025)
- PROPOSED LAND SWAP PROPOSED BOUNDARY PER CKL 'SURVEY PROPOSED LEGALISATION **BOUNDARIES' DATED 27.11.24**
- TREE ID# PER TREE SCHEDULE PREPARED BY PEERS BROWN MILLER LTD DATED 28.02.25. SRZ AND TPZ PER ABOVE.
- LANDSCAPE PLAN AS PROVIDED BY GREENWOOD ASSOCIATES (JULY 2025)
- REFER TO CIVIL INFRASTRUCTURE REPORT AND CIVIL ENGINEERING DRAWINGS BY FRASER THOMAS LTD FOR ALL PROPOSED INFRASTRUCTURE, WASTEWATER AND STORMWATER DRAINAGE
- PROPOSED TREES SHOWN ARE INDICATIVE ONLY. REFER TO LANDSCAPE DESIGN FOR PLANTING DETAILS

LEGEND

DIMENSION FROM BOUNDARY TO FACE OF CLADDING

PROPOSED PROPERTY BOUNDARY

EXISTING PROPERTY BOUNDARY

YARD SETBACK

PROPOSED FENCE - REFER TO LANDSCAPE DESIGN

OUTLOOK SPACE

OUTLOOK INFRINGEMENT

PROPOSED PAVED AREAS - REFER TO

LANDSCAPE DESIGN PERMEABLE PAVING - REFER LANDSCAPE

DESIGN

CD CHANNEL DRAIN

7/11/2025

THE FINE PRINT

LUC60448018

Approved Resource Consent Plan

- THE FINE PRINT

 ALL WORK SHALL COMEN' WITH THE NZ RESOURCE MANAGEMENT ACT, NZ BULDING ACT, RELEVANT STANDARDS, ORDINANCES, RILLES, AND REGULATIONS OF THE TERRITORIAL AUTHORITY GOVERNING THE WORK, REFERT YOU BULDING ACT, SECTION 17.





 FOR ALL BESTRICTED BULDING WORK (RBM) THIS DRAWING IS NOT VALID FOR CONSETRUCTION INLESS STAMPED BY THE RELEVANT BULDING CONSENT AUTHORITY AS PART OF AN APPROVED AND VALID BULDING CONSENT CONSENTE CONSENTED CONSENTED TO ACT BULDING ACT, SECTION 14E.

 FOR BULDERS RESPONSIBILITIES REFER TO NZ BULDINGS ACT, SECTION 14E.

 THIS DRAWING SHALL BE RED IN CONJUNCTION WITH ALL RELEVANT SPECFICATION CLAUSES AND CONSULTANTS DOCUMENTATION.

 THE BULDERS SEPECTED TO VERIFY DIMENSIONS AND FIELD CONDITIONS AND CONFRINT THE WORK CAN BE CONSTRUCTED AS DETAILED, REPORT OMISSIONS AND CONFLICTS WITHIN THE DOCUMENTS TO THE DESIGNER ROOM TO PERFORMING ANY WORK IN QUESTION.

 DO NOT SCALE DRAWINGS. WRITTEN DIMENSIONS GOVERN IN CASE OF CONFLICT, CONSULT THE DESIGNER.


- © Young & Richards Ltd. 2023





PROPOSED GROUND FLOOR PLAN

PROJECT STATUS

RESOURCE CONSENT

SHEET SCALE

1:200


SHEET SIZE A3=100%


SHEET NUMBER A2-3200



PRINT IN COLOUR

Auckland Council

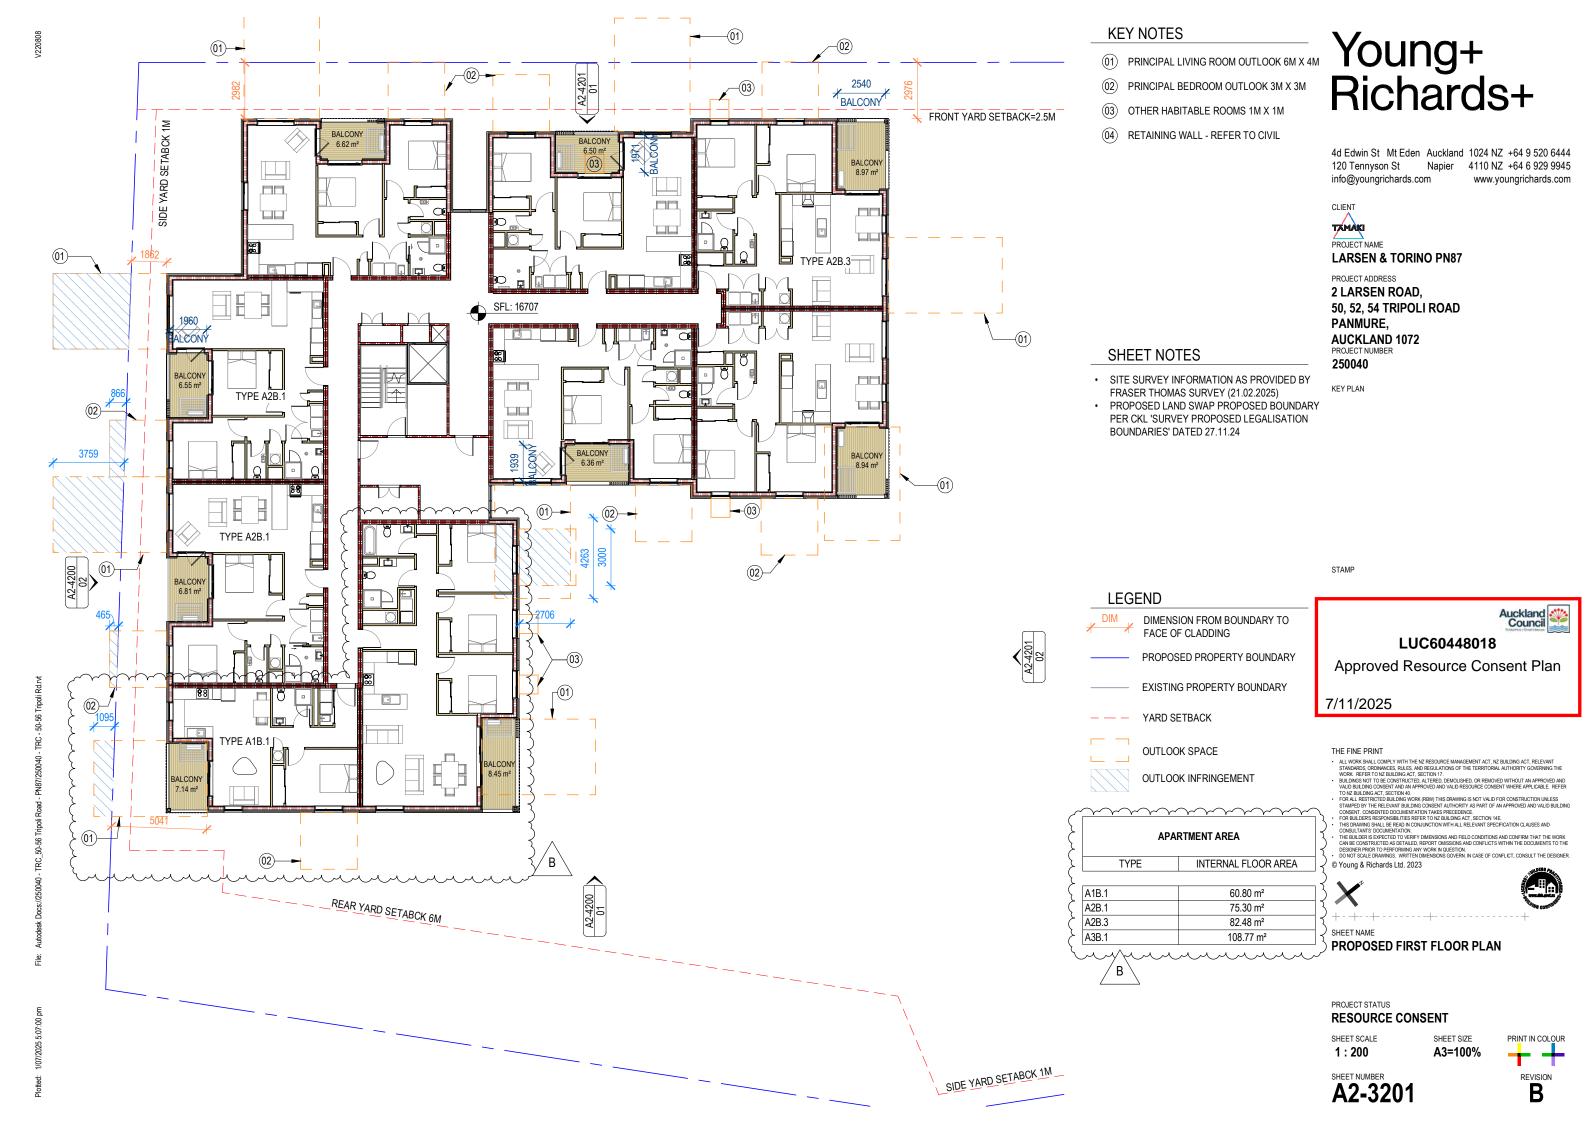

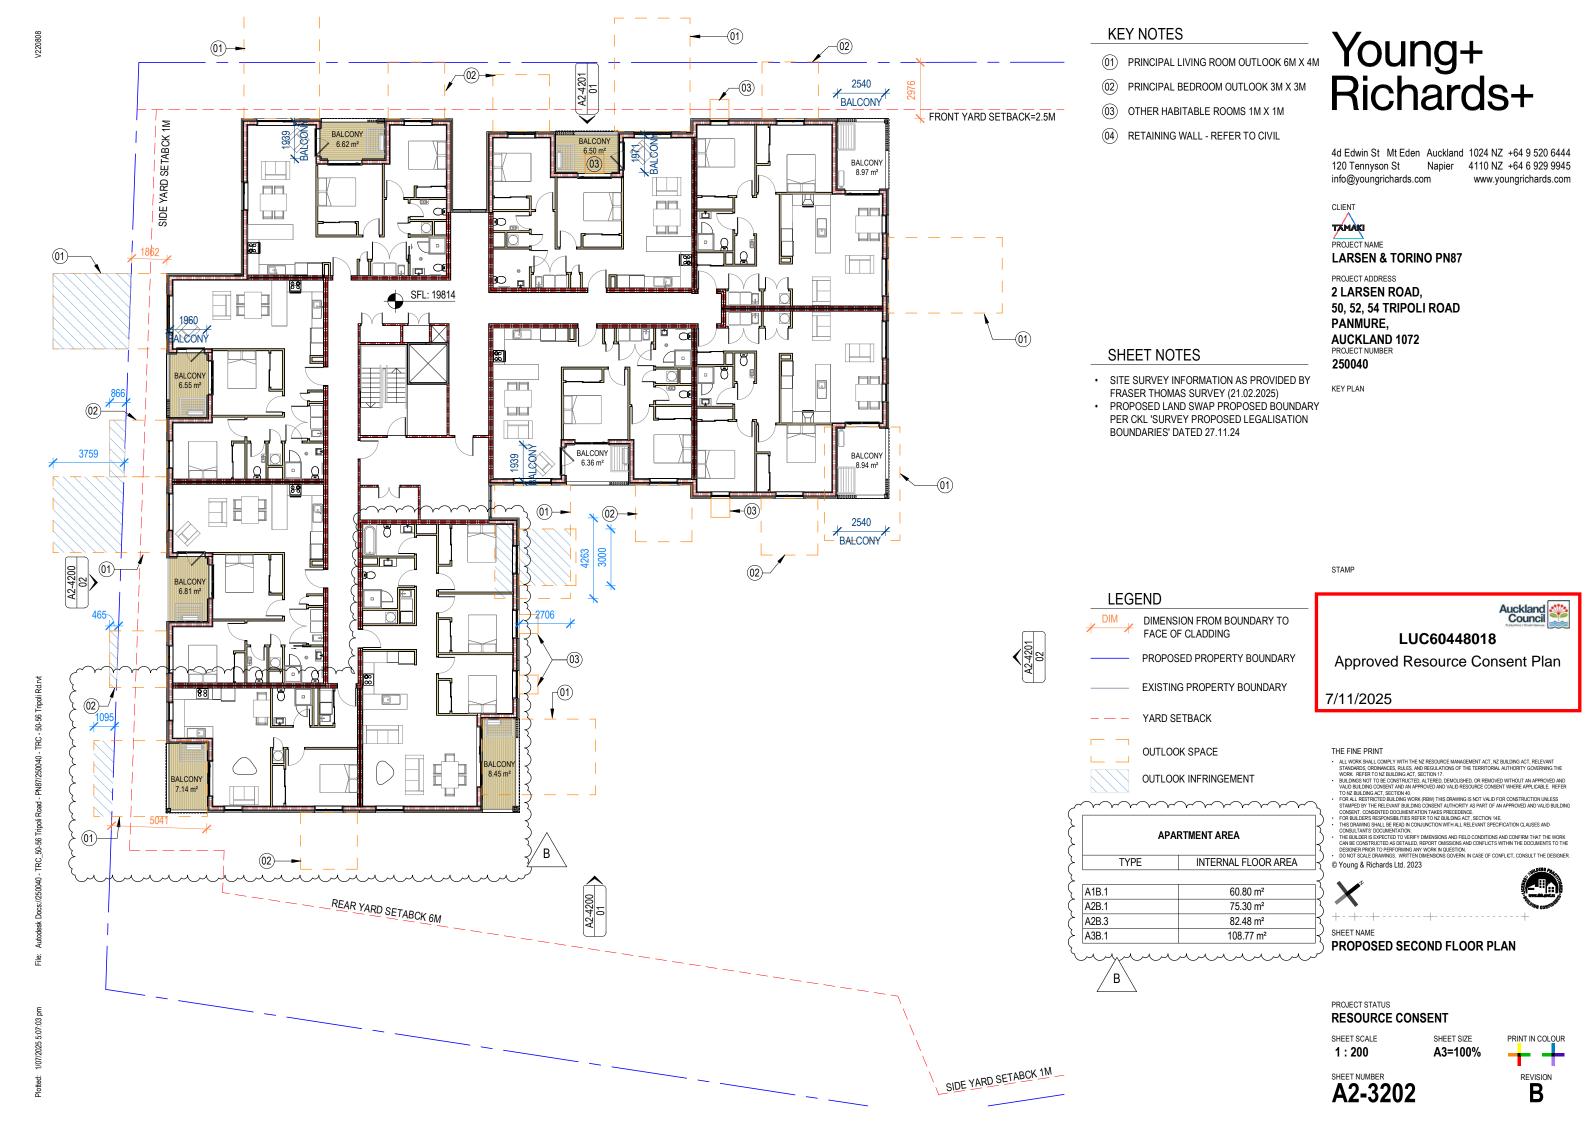





PN87 - Larsen Rd & Tripoli Rd , Panmure, Auckland

2307/02 Site Connectivity



1:200@A1 1:400@A3

11/04/25 Rev B Date 18/08/2025

Checked

greenwood

Existing tree to remove

Lush shrub/grass planting

Volume shrub planting

Specialty oxide concrete

O Circular concrete steppers

Timber and galv steel picnic set

Curved timber and galv bench

Secure bike and bin store structure

Building foundation retaining

+- High and low sides of retaining

— 1.8m high timber paling fencing

1.2m high black aluminium blade fencing

Lawn with flexi edging

Brick letterbox bank

Timber retaining

Exposed aggregate concrete

Bound aggregate/limestone with flexi edging

Standard concrete

Low hardy ground cover planting

Shade tolerant shrub/fern planting

Fruiting trees & Shrubs

Specimen trees

Narrow trees

Hedging





Rhopalostylis sapida _{Nīkau}



Muehlenbeckia complexa
Climbing pohuehue

Client

PN87 - Larsen Rd & Tripoli Rd , Panmure, Precision Construction

Drawing



Issue Date 11/04/25 Rev B Date 18/08/2025

Picnic set & benches

Durable off the shelf models, pine or hardwood

Drawn



Bike & bin store Allows sight lines through the structure for safety & security





Pohutukawa (Rangitoto cultivar)



Project Auckland

2307/03 General Arrangement Landscape Plan



Scale 1:200@A1 1:400@A3

Checked MB

